




03 LH Jamb Detail  
1 : 6

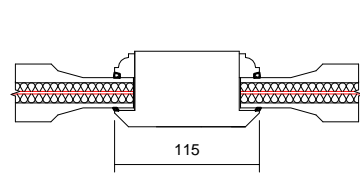


04 Muntin Detail  
1 : 6

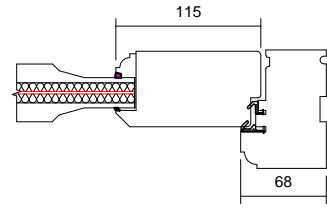


05 RH Jamb Detail  
1 : 6

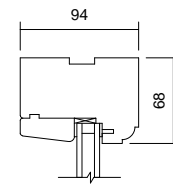


06 Head Detail  
1 : 6

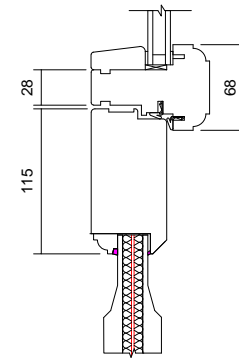


07 Top Rail+Transom  
1 : 6

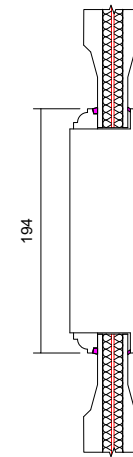


08 Mid Rail Detail  
1 : 6

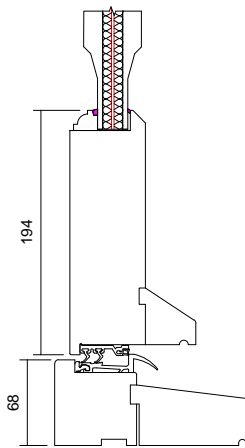

09 Threshold Detail  
1 : 6

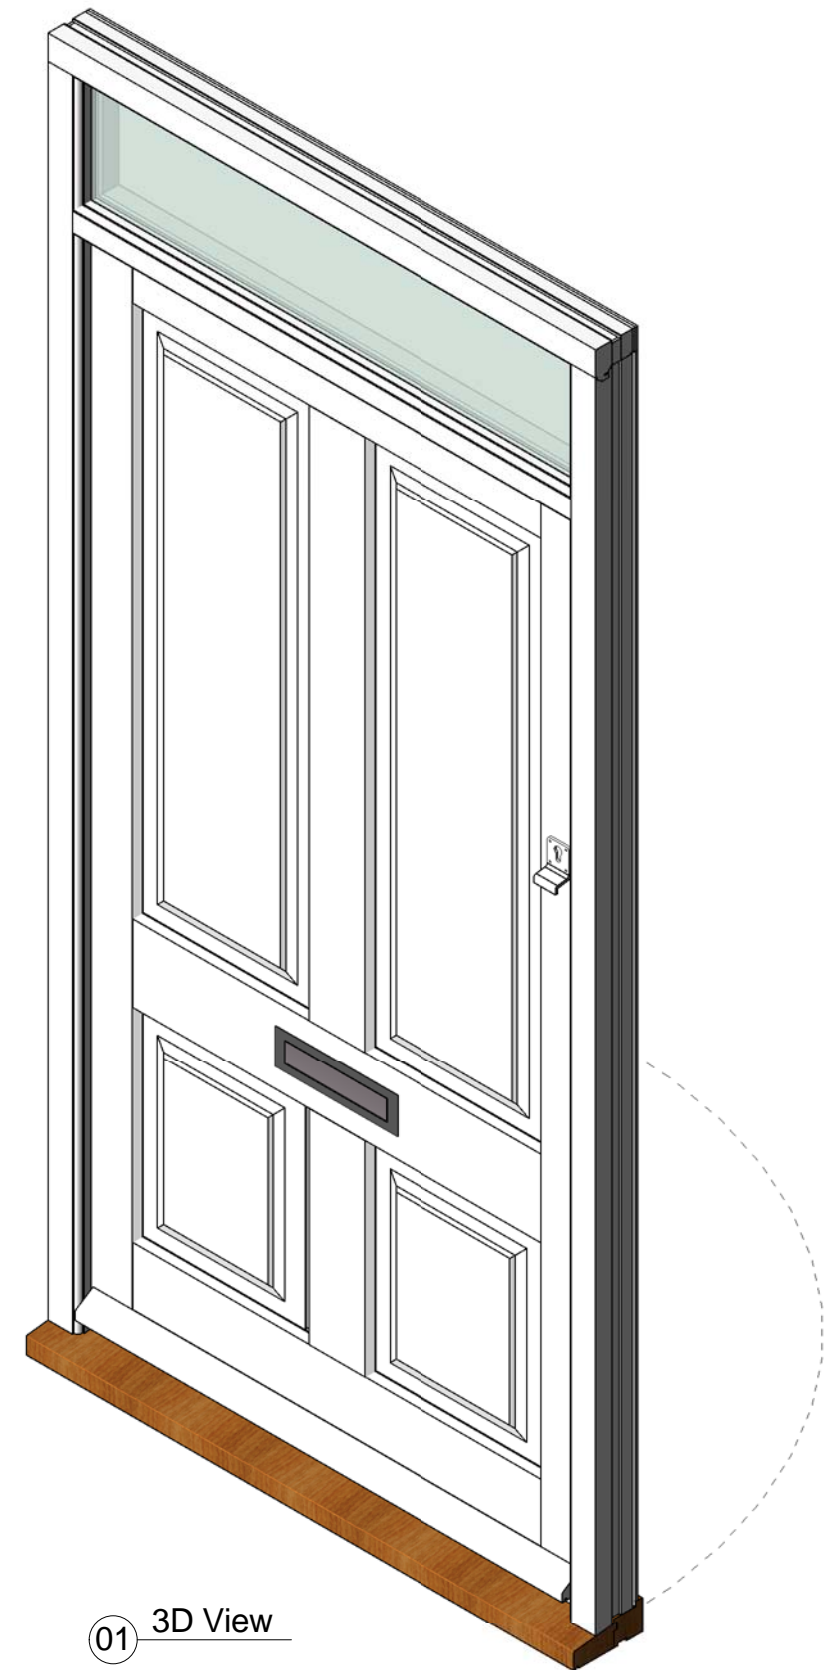


01 3D View

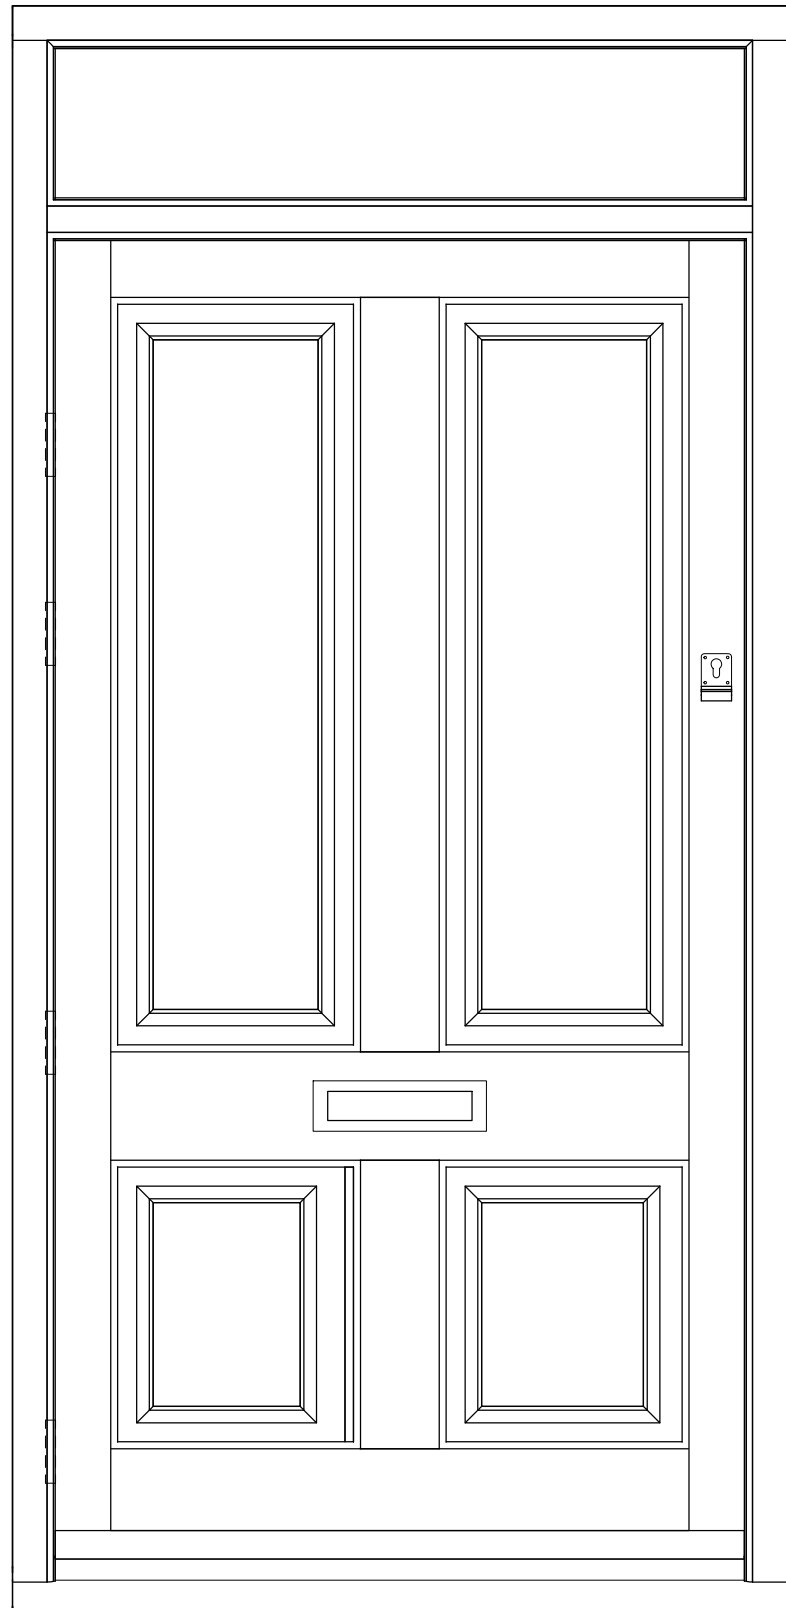

02 Front View  
1 : 12

Door Schedule	
Height	Width
2545	1230

NOTE! ELEVATION DRAWINGS VIEWED EXTERNALLY

 Made-to-order timber windows and doors		Drawing Number ED22P-F	Drawn By IS
		Scale 1:6 & 1:12 @ A4	Revision Date 23/09/16
Customer		Project TBC	
T 01277 353857 www.lomaxwood.co.uk		© COPYRIGHT 2016 LOMAX-WOOD. ALL RIGHTS RESERVED	