




03 Jamb Detail
1 : 5

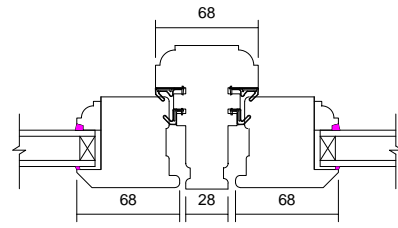


04 Mullion Detail
1 : 5

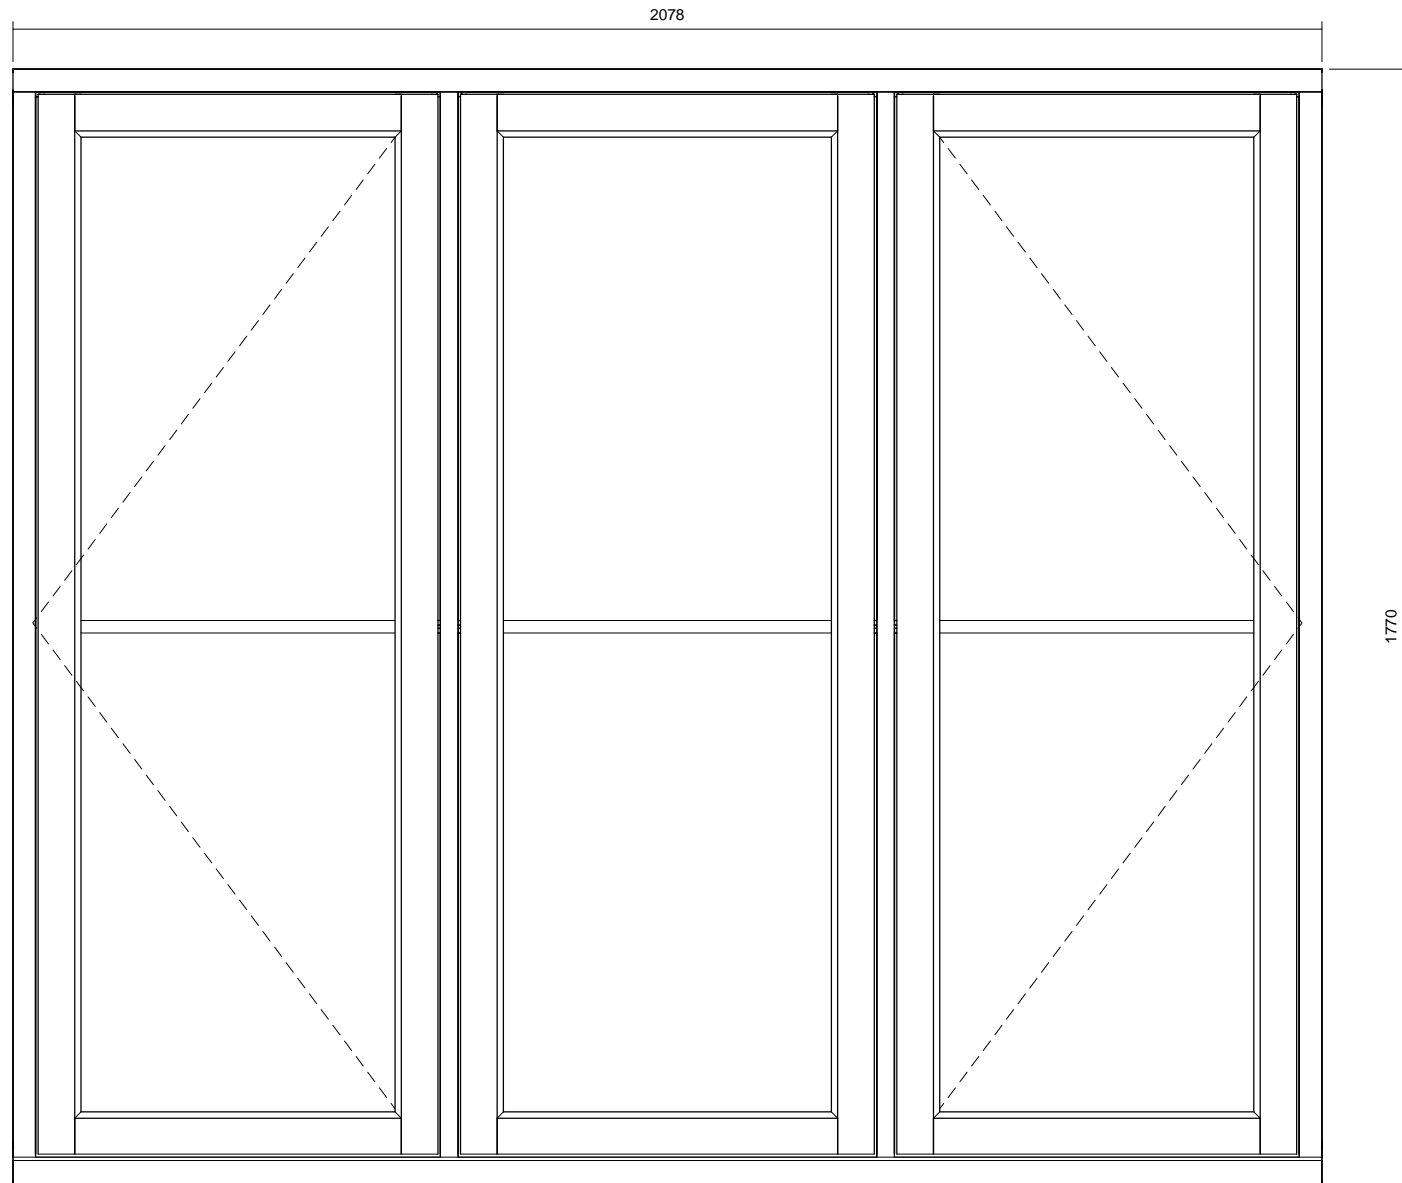


02 Front View
1 : 12

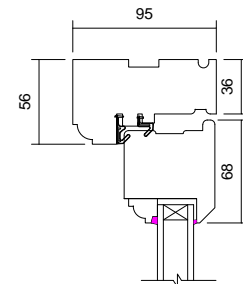


05 Head Detail
1 : 5

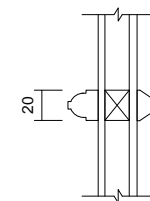

06 Glazing Bar Detail
1 : 5

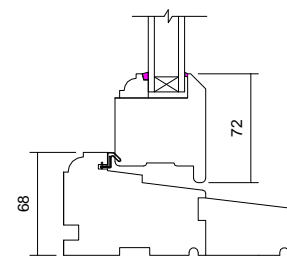

07 Cill Detail
1 : 5

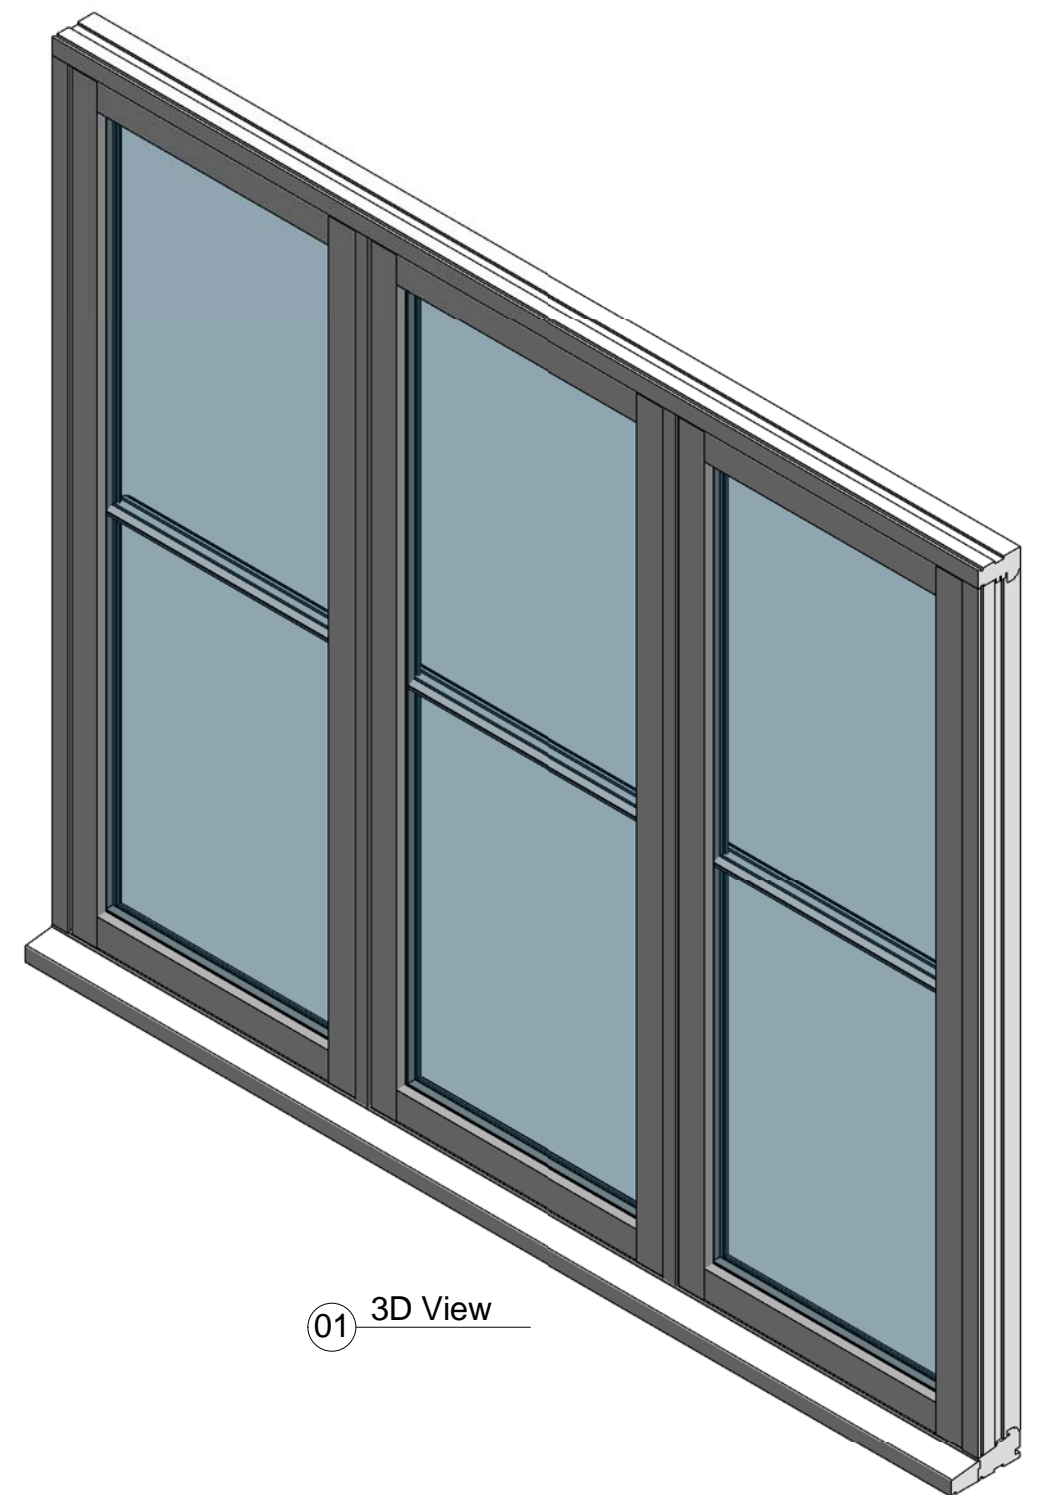

01 3D View

Window Schedule	
Height	Width
1770	2078

NOTE! ELEVATION DRAWINGS VIEWED EXTERNALLY

 <p>Made-to-order timber windows and doors</p>	Drawing Number C3/2P		Drawn By DH
	Scale 1:5 & 1:12 @ A4	Revision	Date 27/0916
	Customer		
	Project Kensington & Chelsea Flush Casement		
T 01277 353857 www.lomaxwood.co.uk		© COPYRIGHT 2016 LOMAX-WOOD. ALL RIGHTS RESERVED	