




03 Jamb Detail
1 : 5

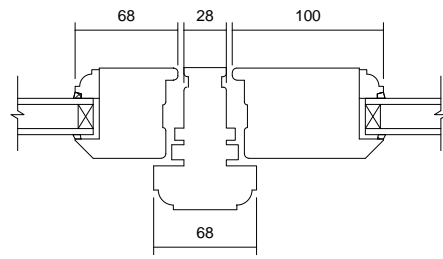

04 Mullion Detail
1 : 5

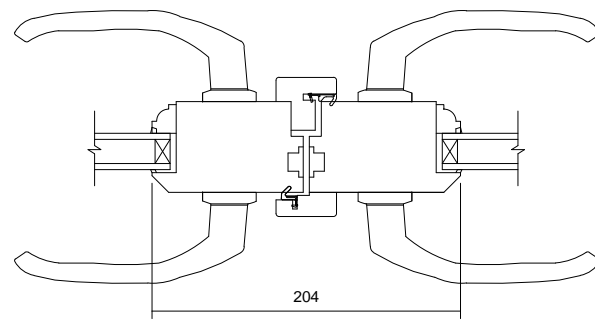


05 Meeting Stile
1 : 5

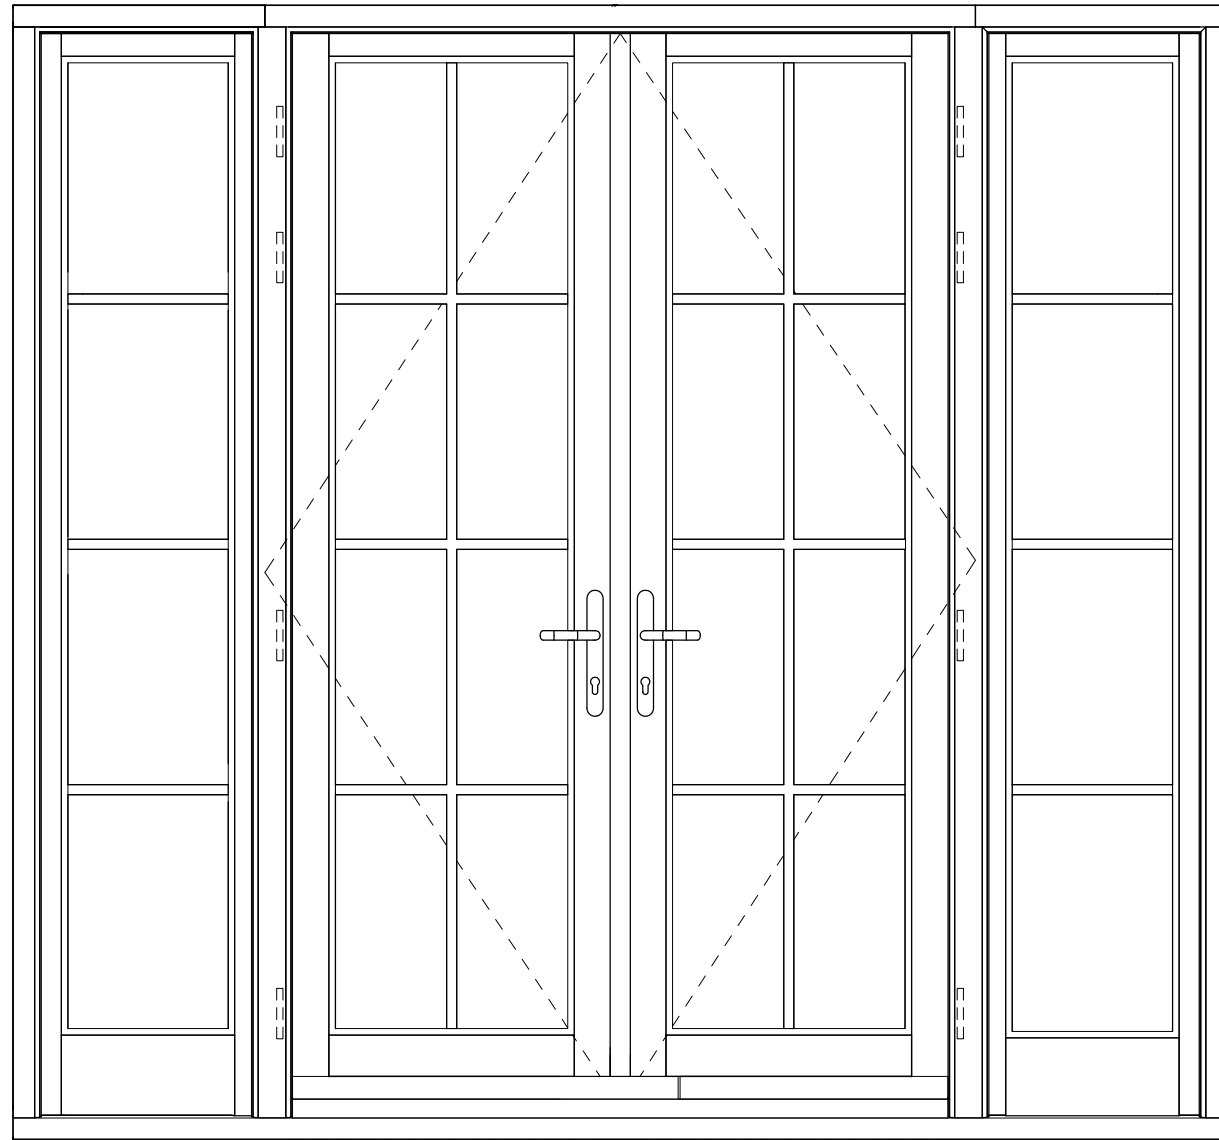


02 Elevation View
1 : 15


dfsSchedule	
Height	Width
2250	2400

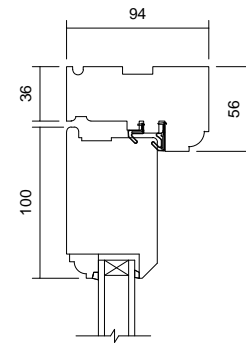


06 Head Detail
1 : 5

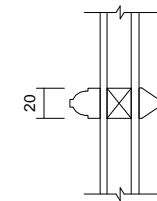

07 Glazing Bar Detail
1 : 5

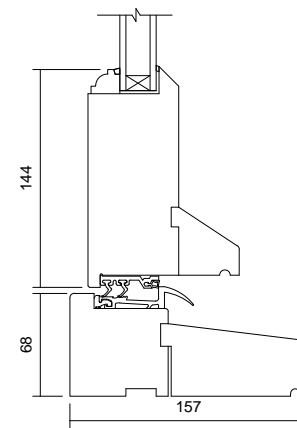


08 Threshold Detail
1 : 5

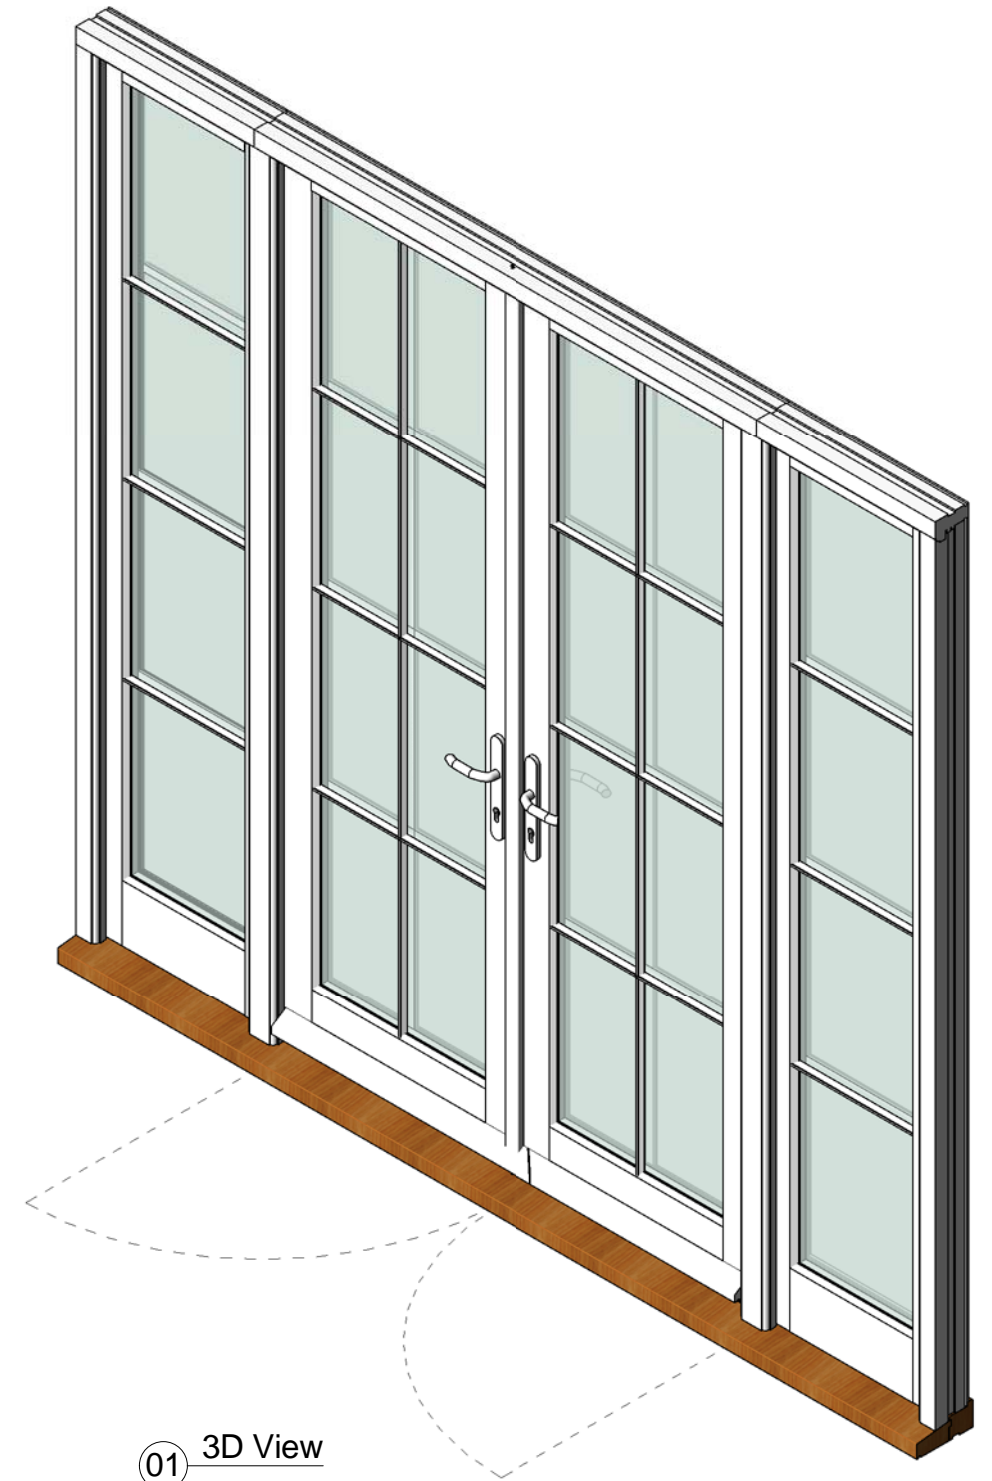

01 3D View

NOTE! ELEVATION DRAWINGS VIEWED EXTERNALLY

 <p>Made-to-order timber windows and doors</p>	Drawing Number FDIN24-14S		Drawn By DH
	Scale 1:5 & 1:11 @ A4	Revision	Date 23/09/16
	Customer		
	Project Open Inward French Doorset		
T 01277 353857 www.lomaxwood.co.uk		© COPYRIGHT 2016 LOMAX-WOOD. ALL RIGHTS RESERVED	