



03 Jamb Detail
1 : 5

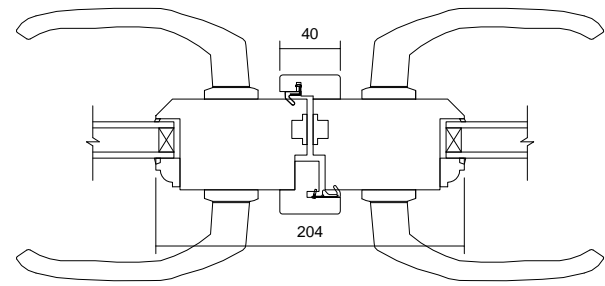


04 Meeting Stile Detail
1 : 5

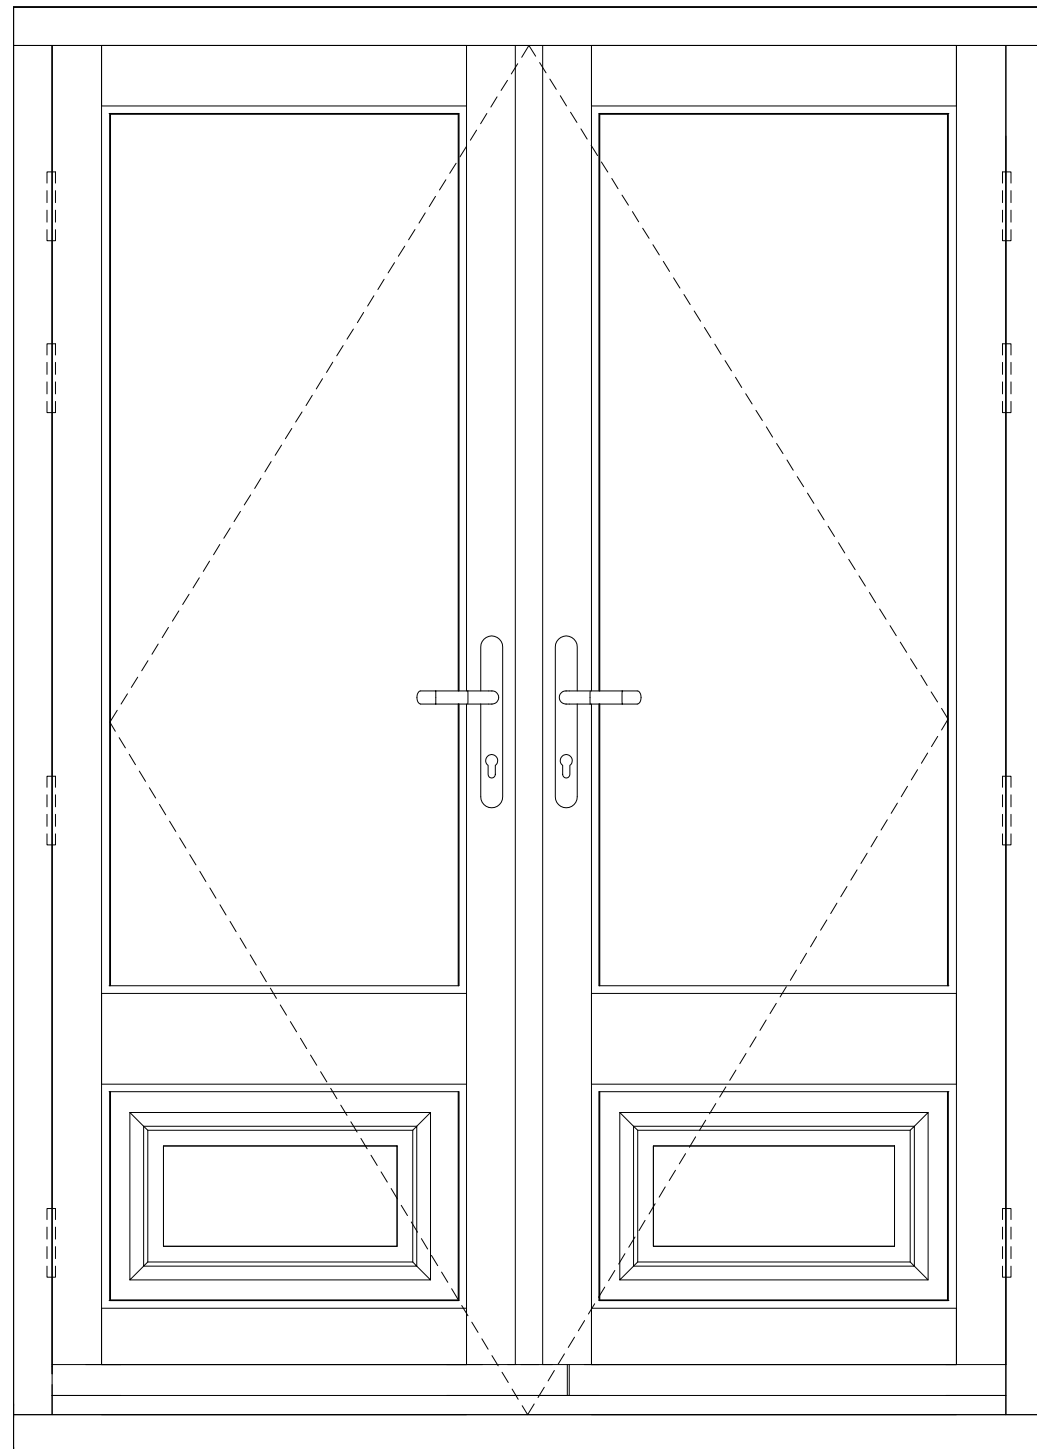


Viewed From Out Side

02 Elevation View
1 : 11


dfsSchedule	
Height	Width
2100	1500

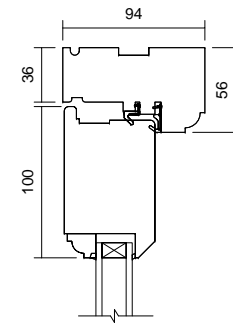

05 Head Detail
1 : 5

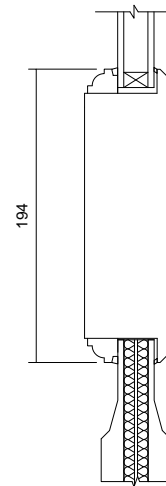

06 Mid Rail Detail
1 : 5

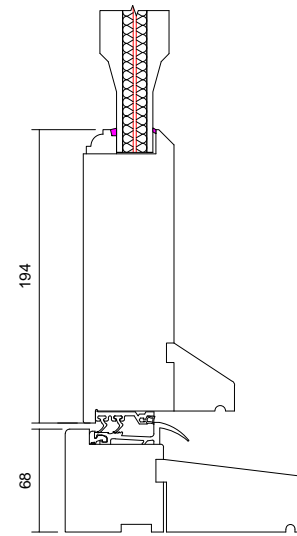


07 Threshold Detail
1 : 5



01 3D View

NOTE! ELEVATION DRAWINGS VIEWED EXTERNALLY

 Made-to-order timber windows and doors		Drawing Number FDIN11	Drawn By DH
		Scale 1:5 & 1:11 @ A4	Revision Date 08/08/16
Customer		Project Open Inward French Doorset	
T 01277 353857 www.lomaxwood.co.uk		© COPYRIGHT 2016 LOMAX-WOOD. ALL RIGHTS RESERVED	