




03 Jamb Detail  
1:5

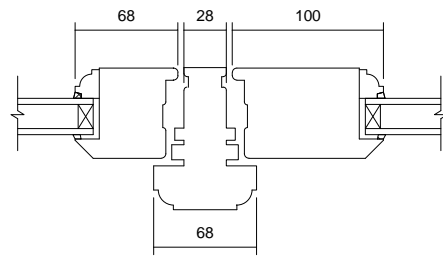

04 Mullion Detail  
1:5

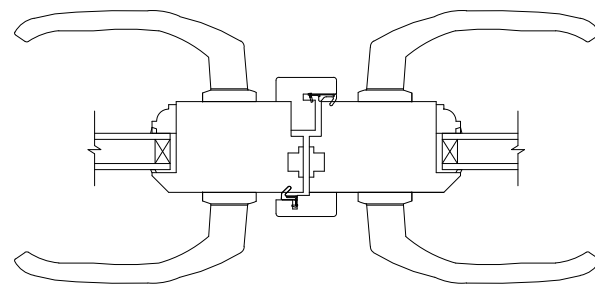


05 Meeting Stile  
1:5

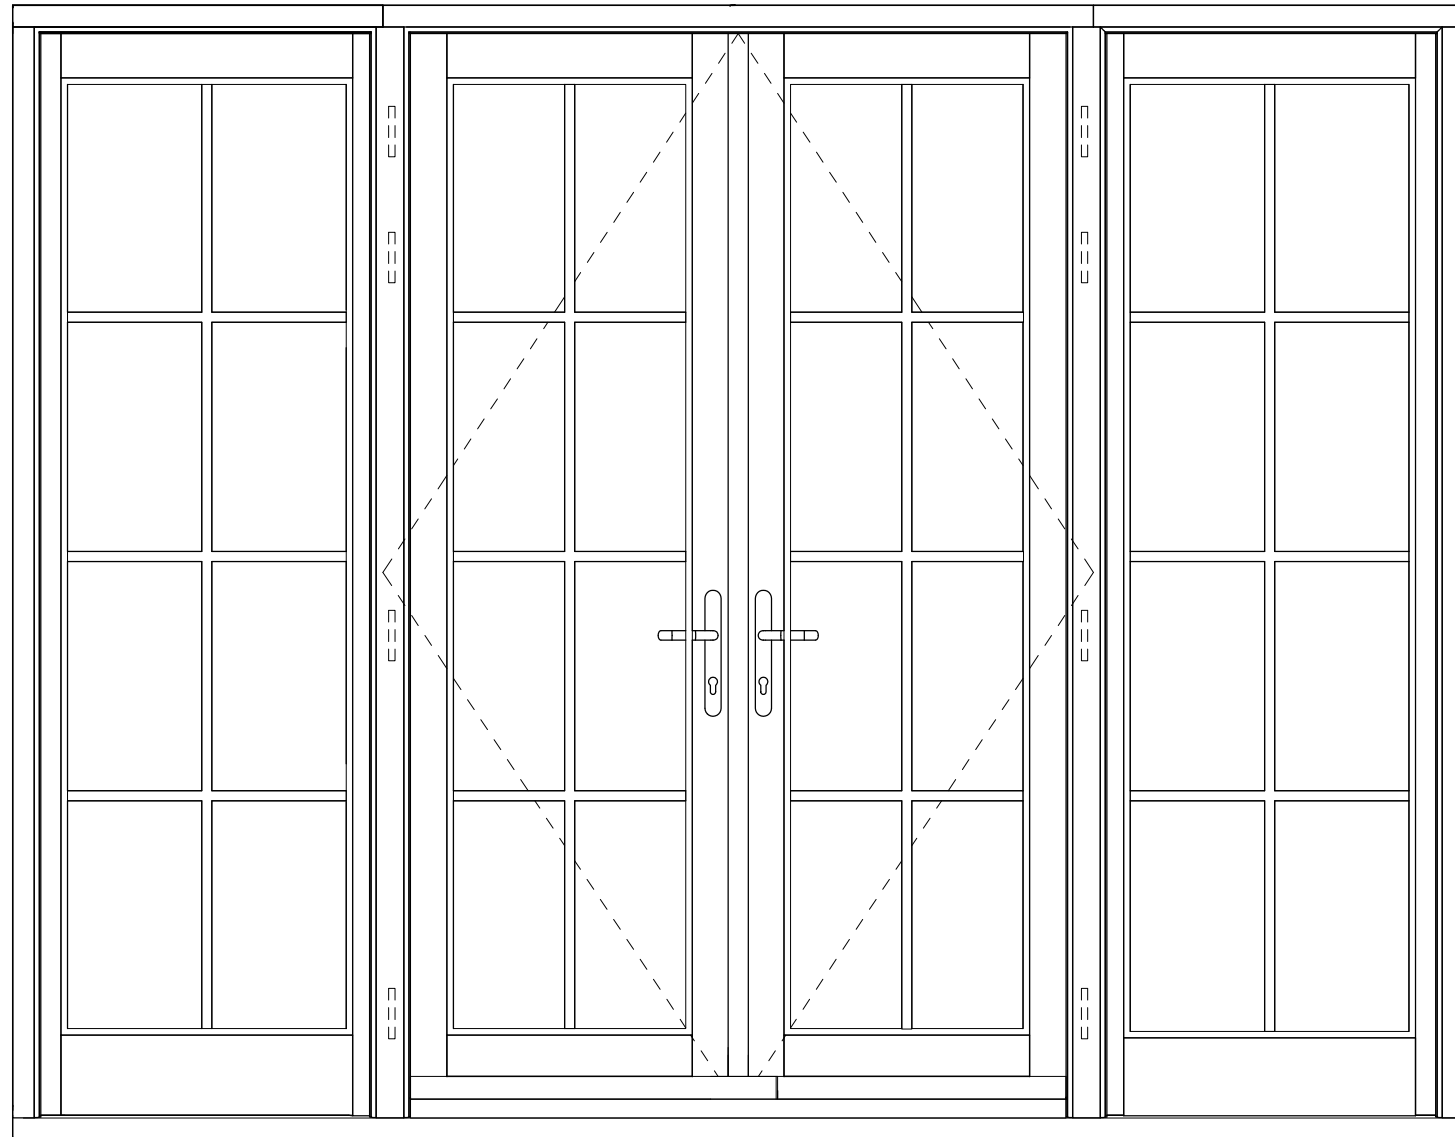


02 Elevation View  
1:15


dfsSchedule	
Height	Width
2250	2880

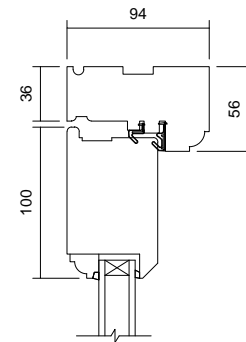


06 Head Detail  
1:5

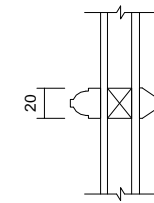

07 Glazing Bar Detail  
1:5

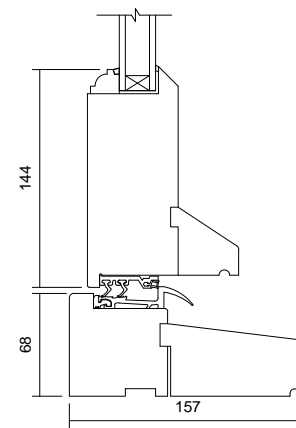


08 Threshold Detail  
1:5

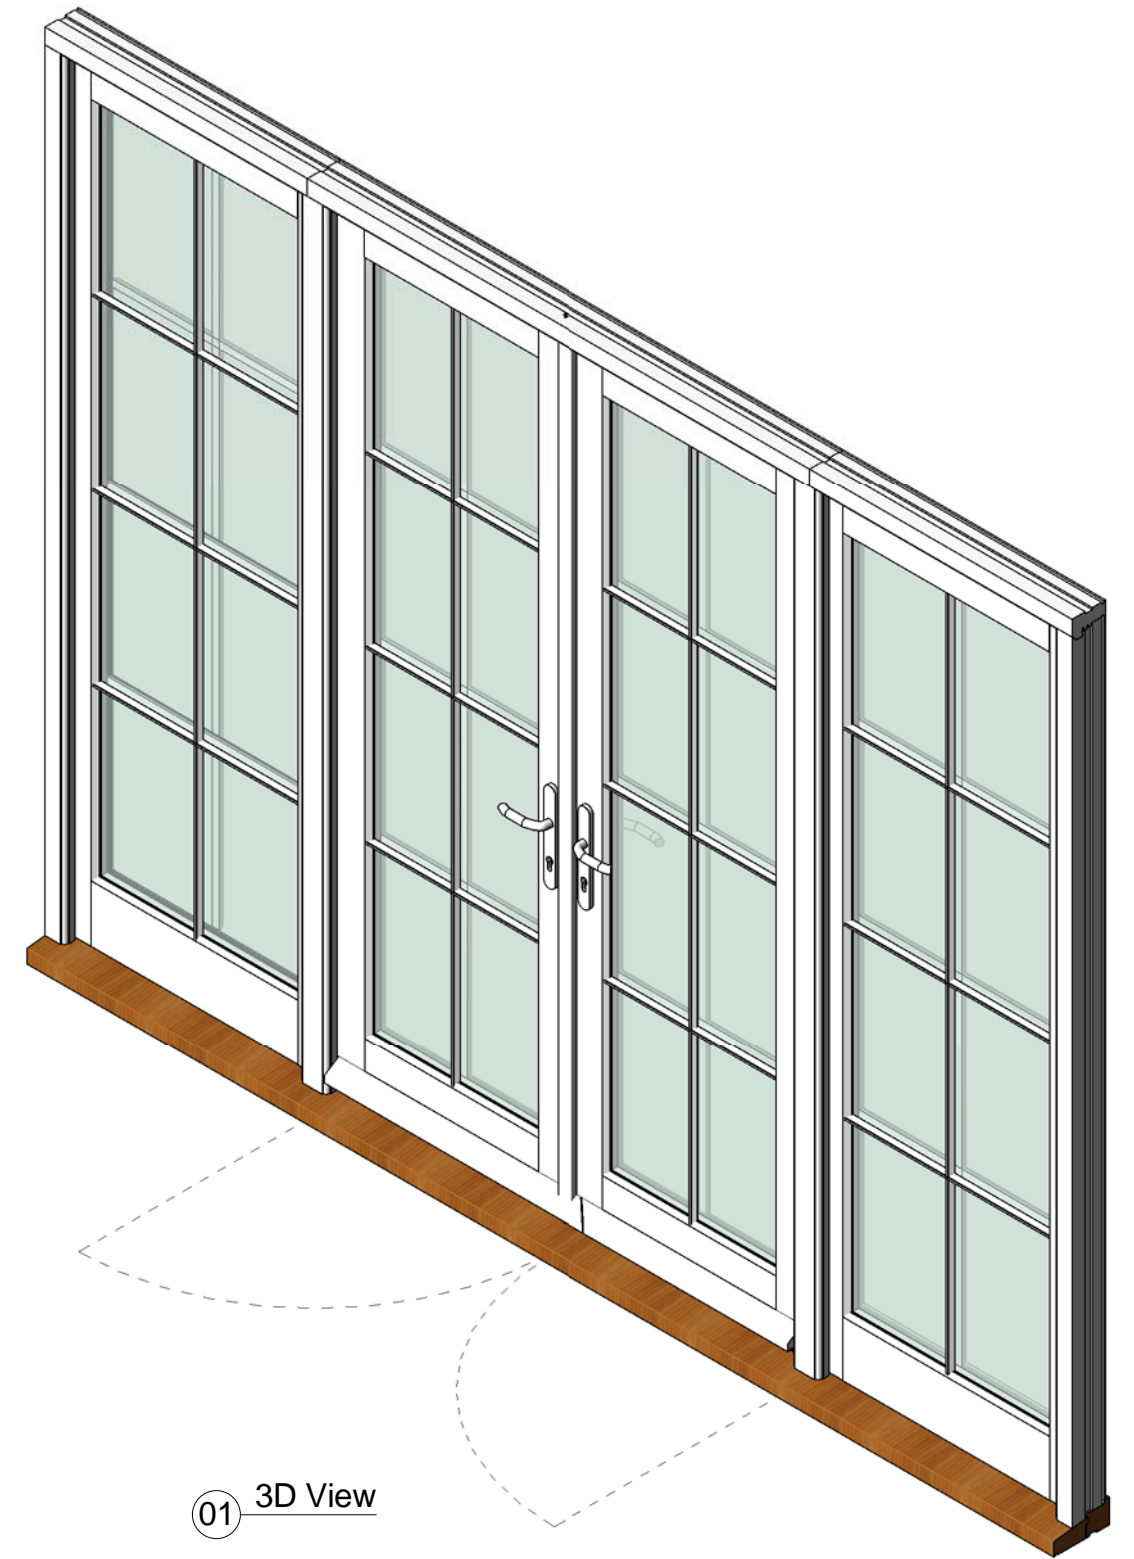

01 3D View

NOTE! ELEVATION DRAWINGS VIEWED EXTERNALLY

		Made-to-order timber windows and doors	
Drawing Number FDIN24-24S	Drawn By DH	Scale 1:5 & 1:11 @ A4	Revision Date 23/09/16
Customer			
Project Open Inward French Doorset			
T 01277 353857 www.lomaxwood.co.uk		© COPYRIGHT 2016 LOMAX-WOOD. ALL RIGHTS RESERVED	